


BIO-RETENTION CELL DEMONSTRATION PROJECT

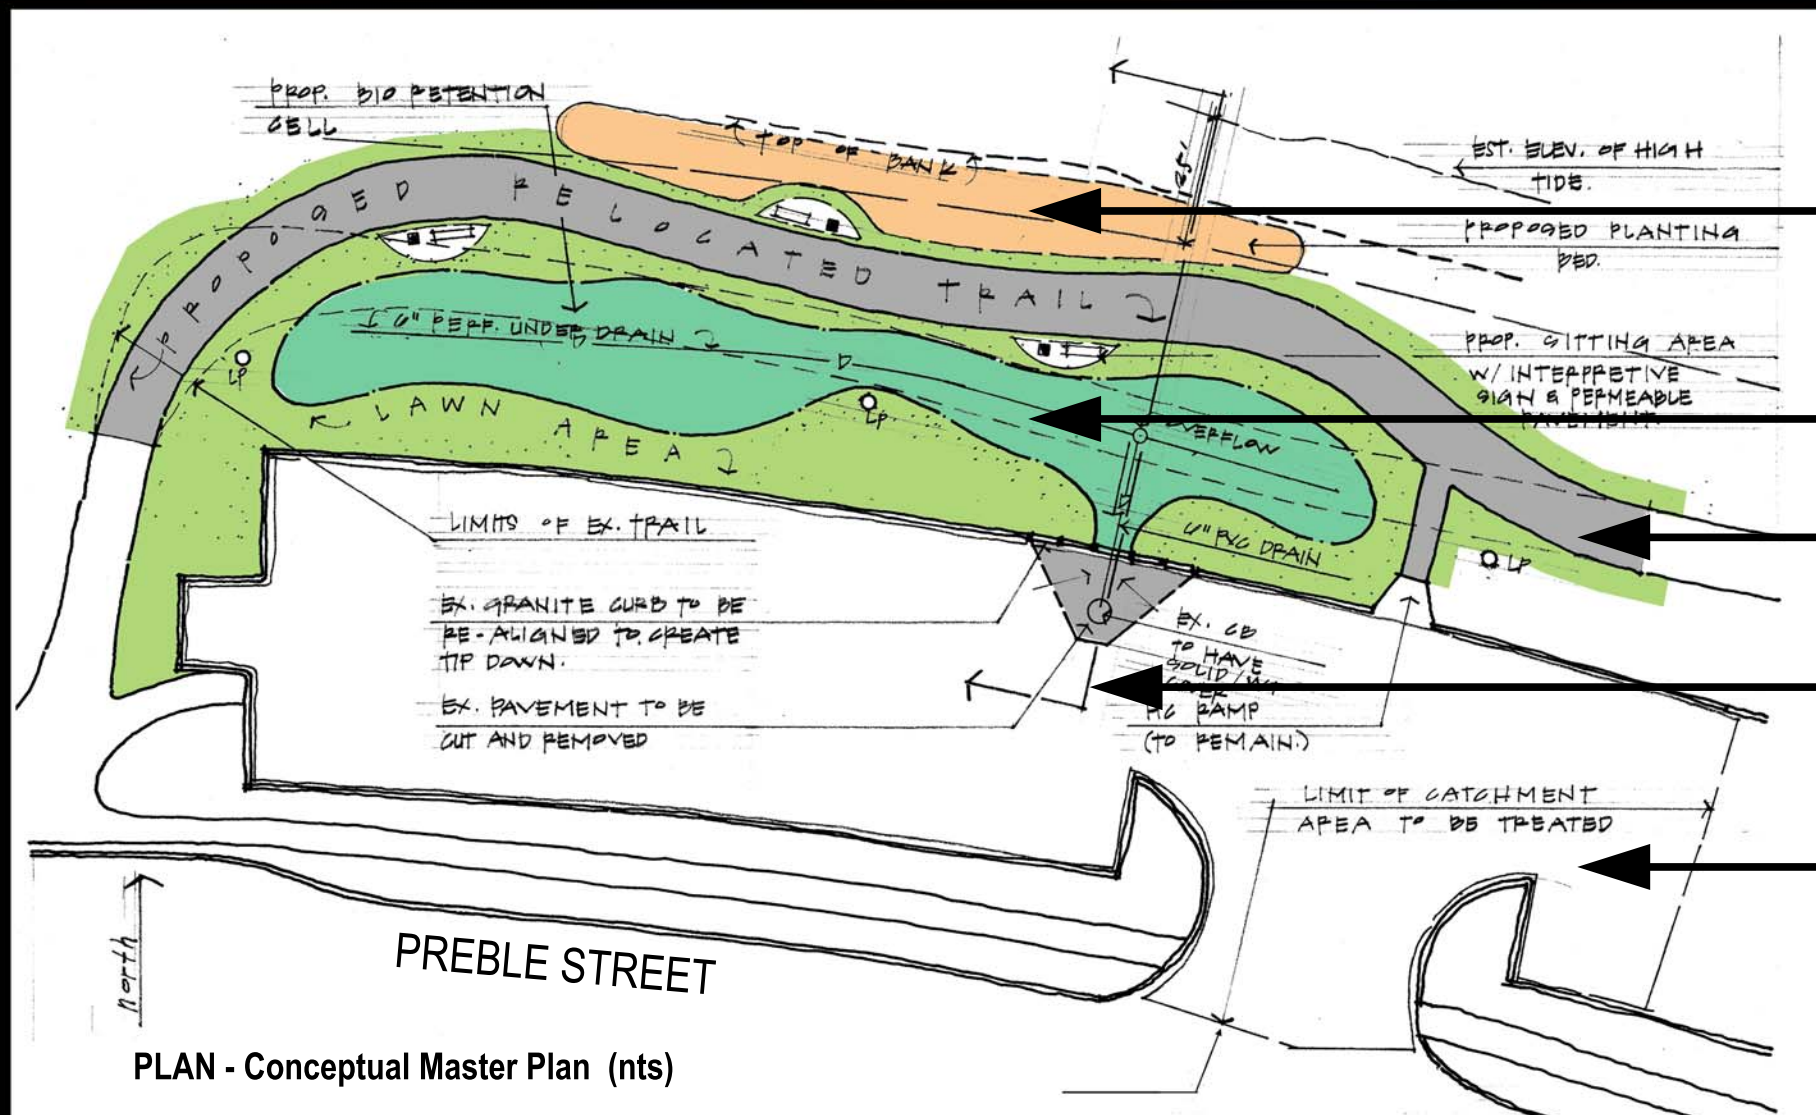

LANDSCAPED BERM

BIO-RETENTION CELL AREA

RELOCATED BACK COVE TRAIL

PROPOSED SITE SECTION

EXISTING PARKING AREA

PLAN - Conceptual Master Plan (nts)



BIO-RETENTION CELL PROJECT CONCEPTUAL MASTER PLAN

BACK COVE BIO-RETENTION CELL DEMONSTRATION PROJECT

Portland, Maine

CITY OF PORTLAND, MAINE
Department of Public Services

